




1 **3 ELEVATION (Drawing)**  
1/4" = 1'-0"

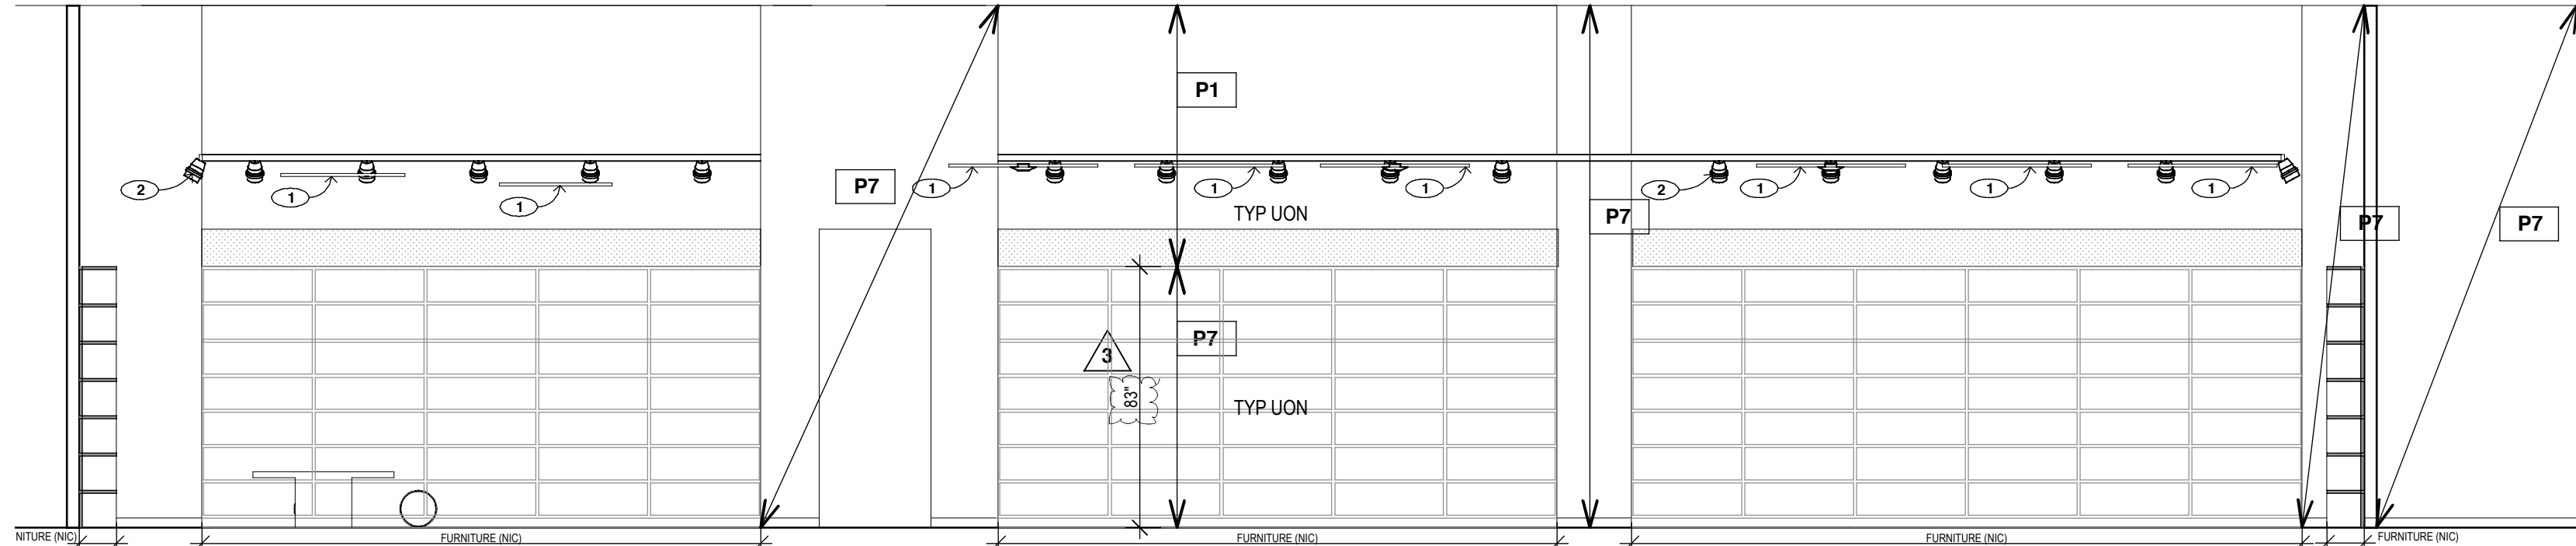


2 **4 ELEVATION (Drawing)**  
1/4" = 1'-0"

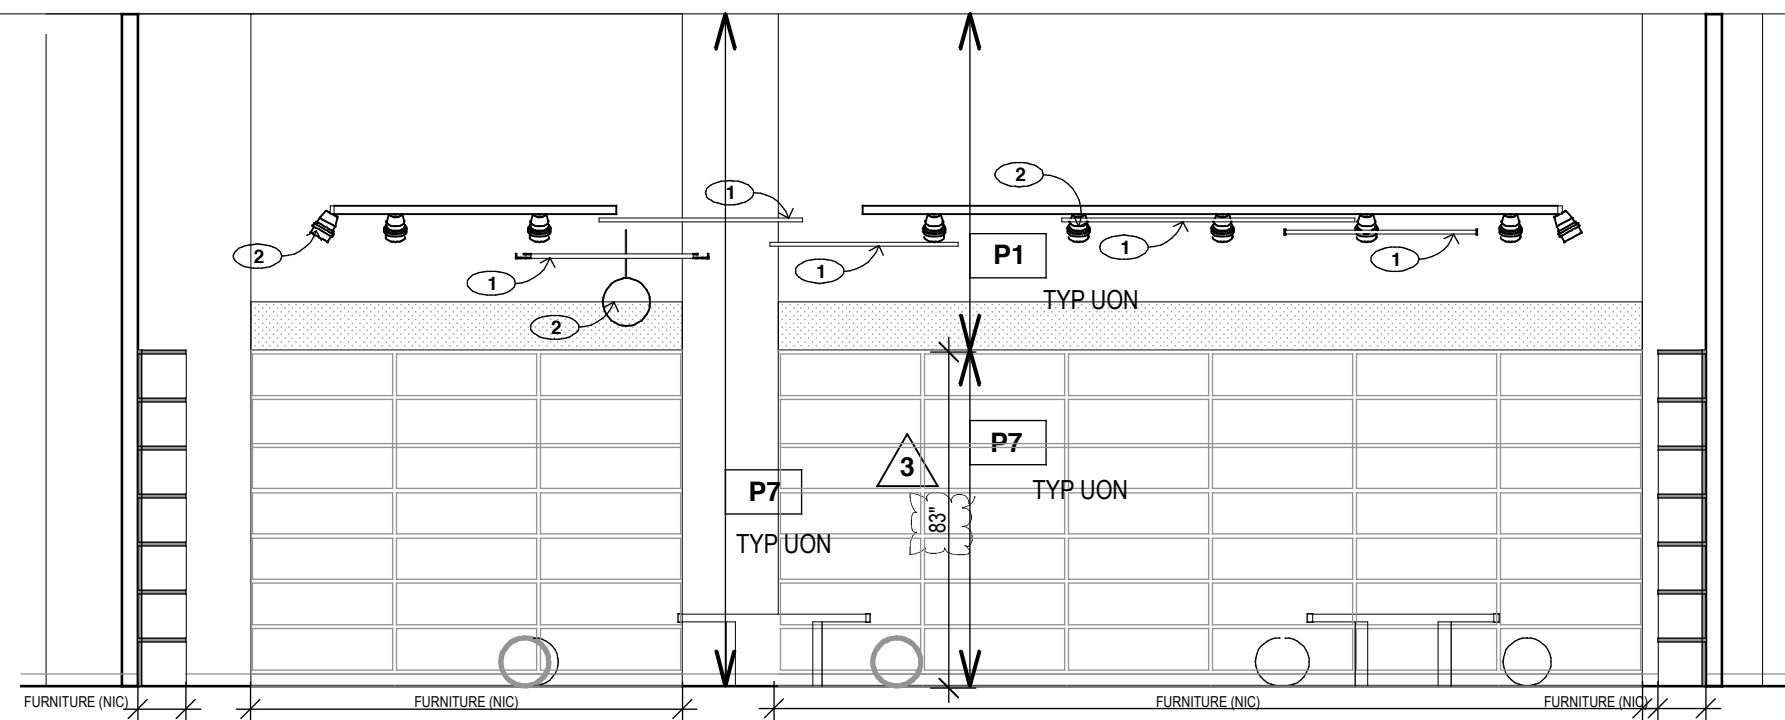

3 **5 ELEVATION (Drawing)**  
1/4" = 1'-0"

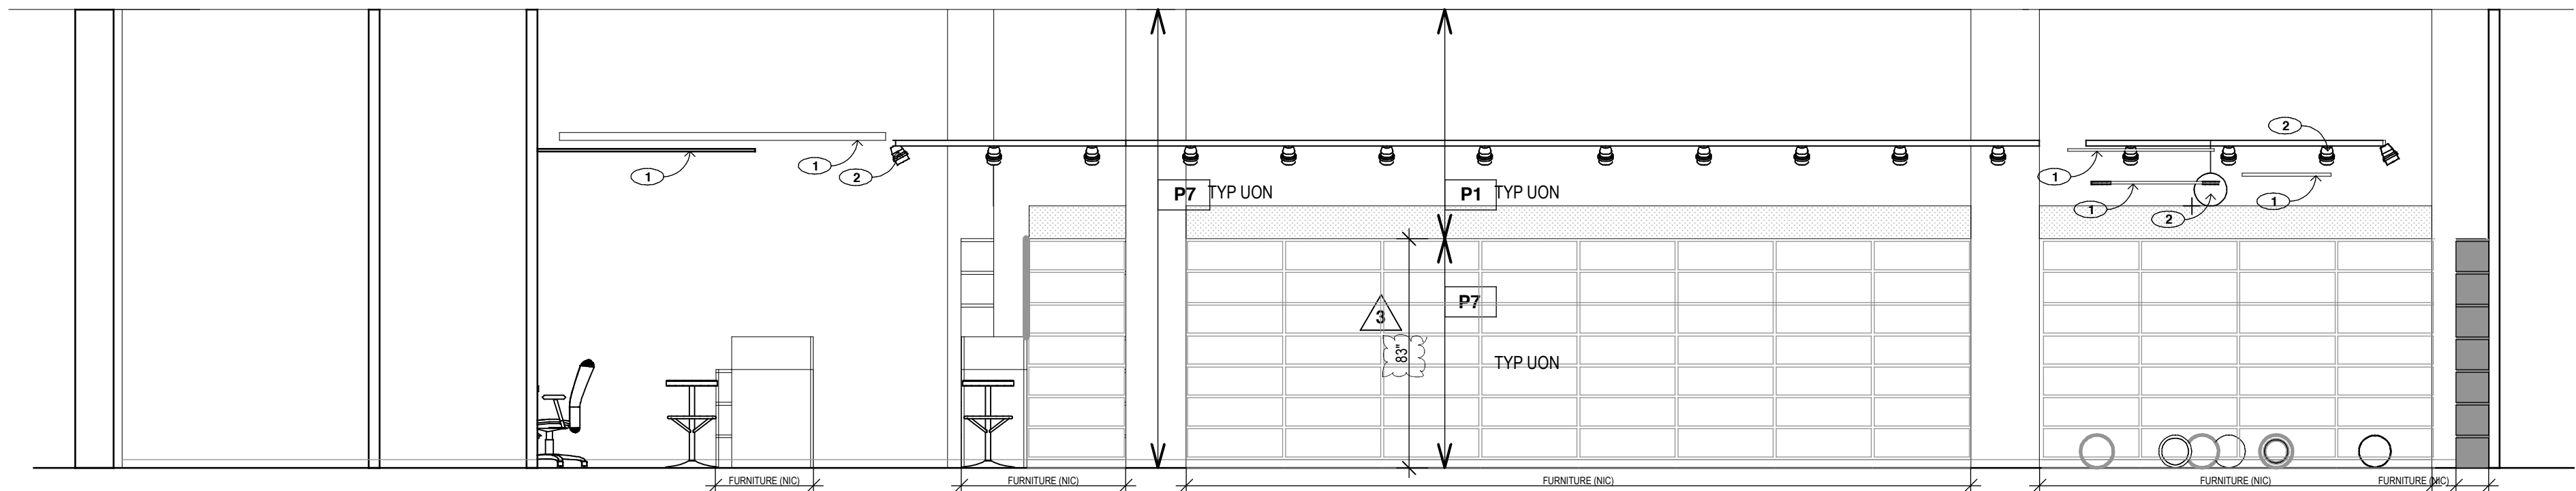

4 **6 ELEVATION (Drawing)**  
1/4" = 1'-0"

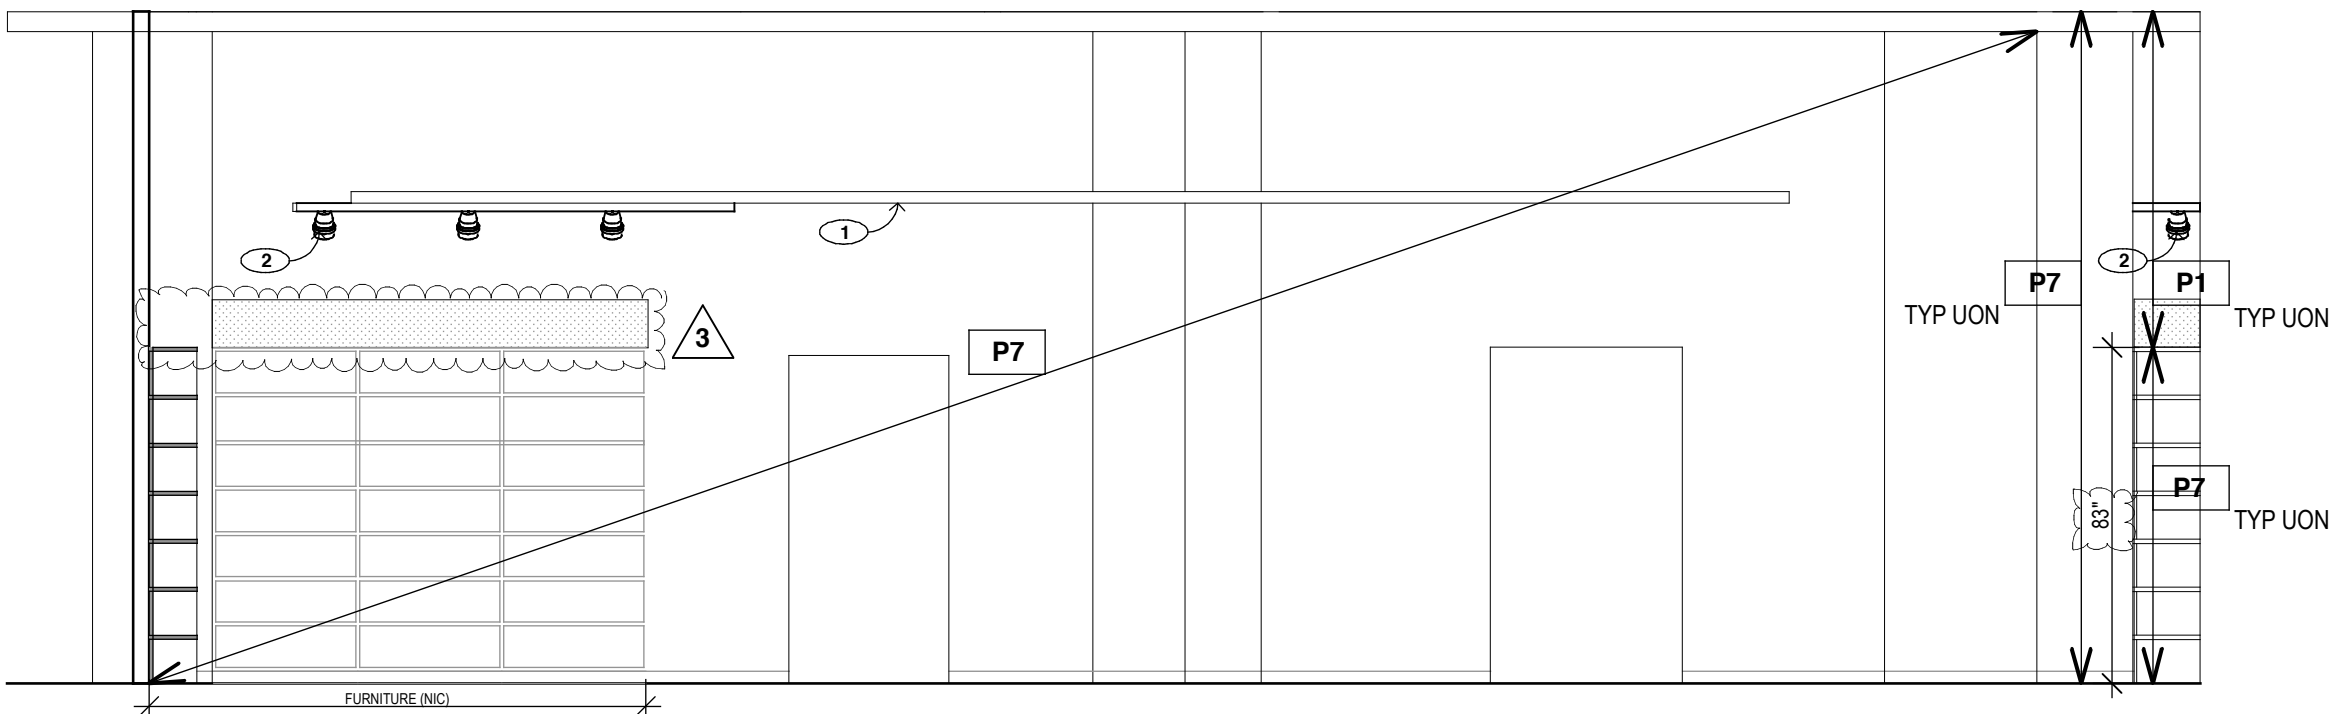

5 **7 ELEVATION (Drawing)**  
1/4" = 1'-0"

SEE A2.1 FOR NOTES

1010 Wisconsin Avenue, NW  
Suite 405  
Washington, DC 20007

T 202-468-6116  
F 202-468-6235  
E GEN@COREdc.com

architecture | design

CORE

DB CB

Addendum 01  
Addendum 02  
Addendum 03

6/19/06  
9/01/06  
9/14/06

ISSUED FOR  
DT PN

I CERTIFY THAT THESE DOCUMENTS  
WERE PREPARED OR APPROVED BY ME,  
AND THAT I AM A DULY LICENSED  
ARCHITECT UNDER THE LAWS OF  
THE DISTRICT OF COLUMBIA

Elevations

A2.2

© core group, pc 2008